 

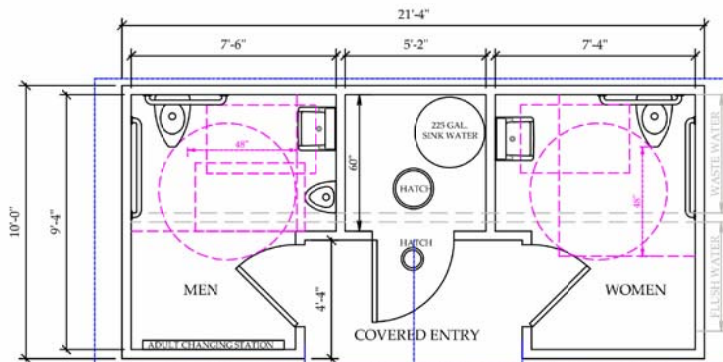
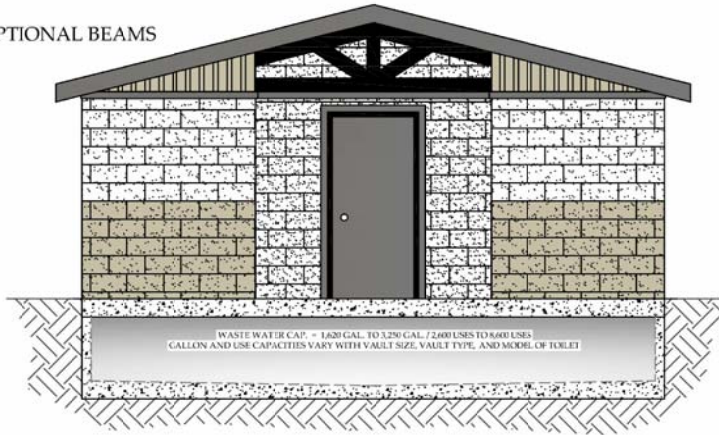


MASONRY 
 WOOD 
 CABIN CONSTRUCTION

WITH OPTIONAL BEAMS



MEN'S/WOMEN PLAN
 DOUBLE UNISEX PLAN SIMILAR

BRECKENRIDGE

Green Flush Technologies

N.T.S.



www.greenflushrestrooms.com

RESTROOM FLOOR PLAN & ELEVATIONS

SCALE: NTS

CHARTER TOWNSHIP OF OAKLAND
 4393 COLLINS ROAD
 ROCHESTER, MICHIGAN 48306

RESTROOM PLANS
 TF18-0099

MARSH VIEW PARK RESTROOM
 IMPROVEMENTS

CHARTER TOWNSHIP OF OAKLAND, OAKLAND COUNTY, MICHIGAN

DES.	JTS	SUR.	PEA	SCALE	N/A	JOB NO.	OA1810
DN.	JTS	P.M.	JTS	DATE	09-21-18	DWG. NO.	4



PEA, Inc.

2430 Rochester Ct., Ste. 100
 Troy, MI 48063-1872
 t: 248.689.9090
 f: 248.689.1044
 www.peainc.com