

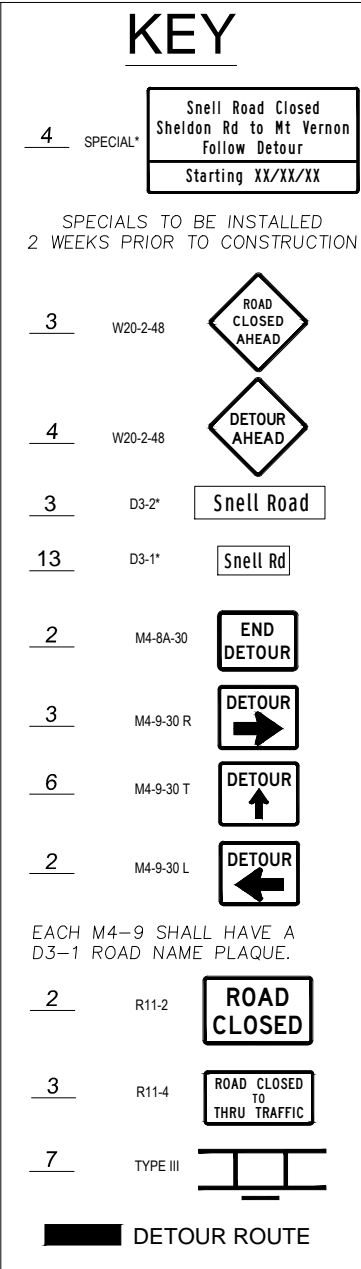
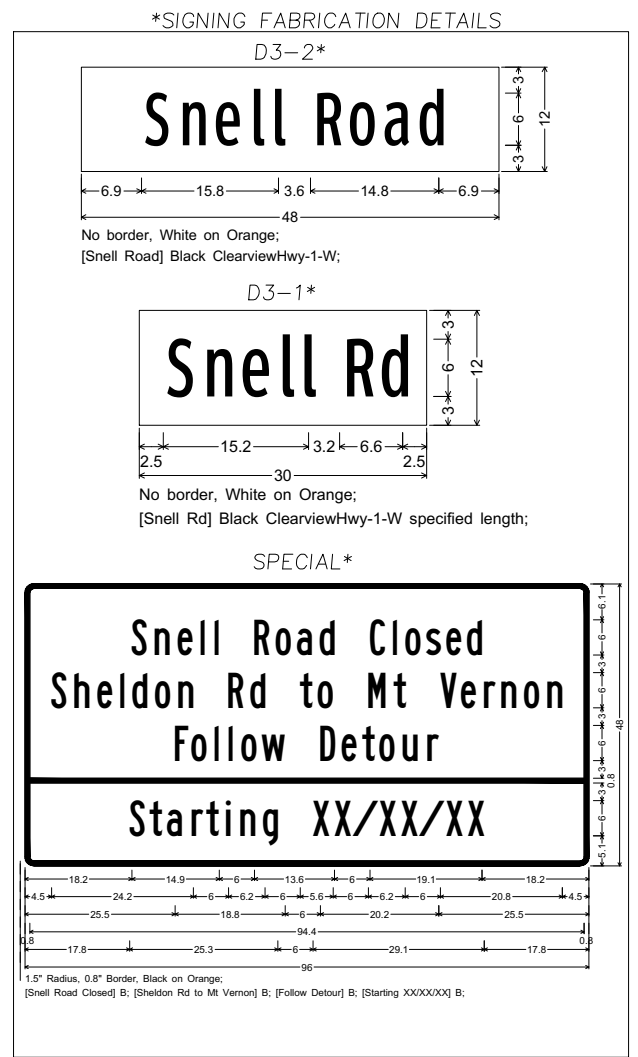
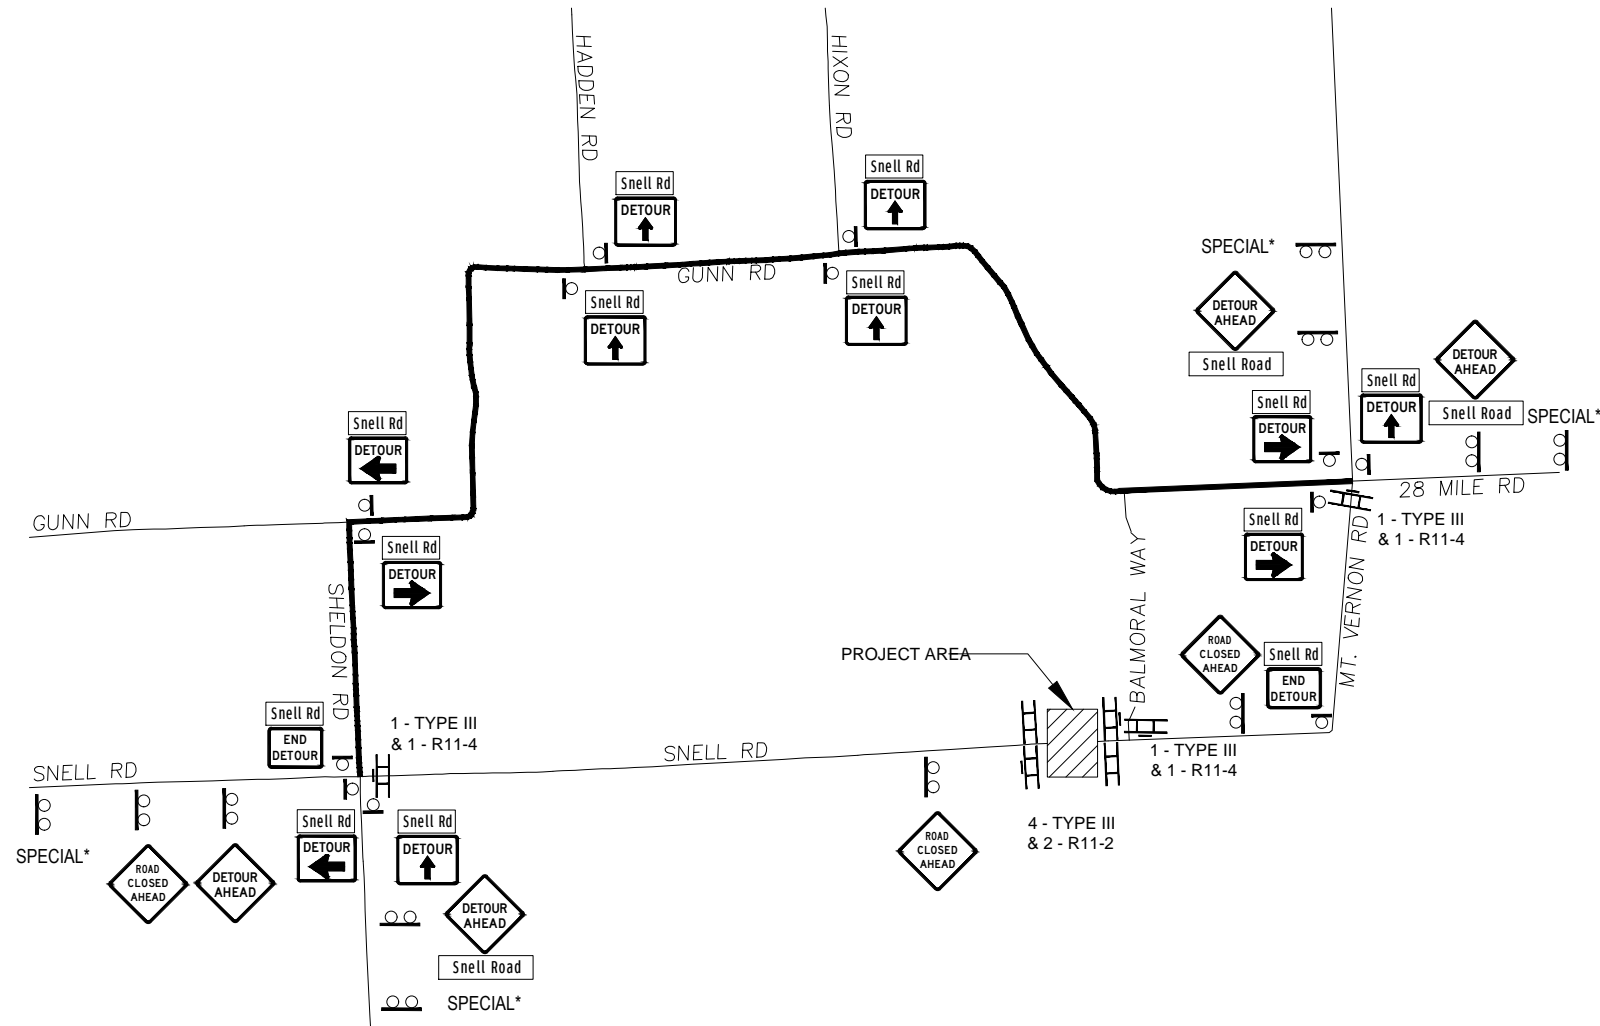


# Detour Signing Diagram Snell Road Culvert #52623

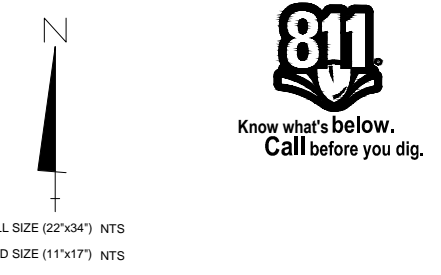

SIGNS TO BE REMOVED WITH PROJECT

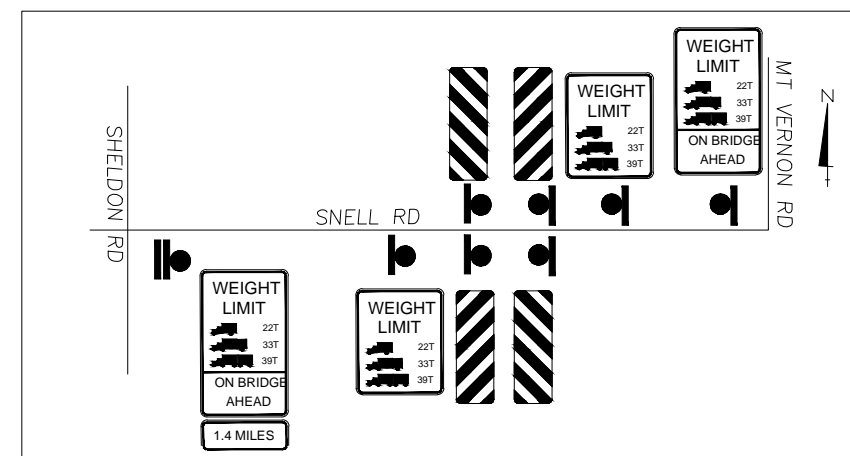

TRAFFIC DEVICES THIS SHEET		
ITEM	UNIT	QTY
Sign, Type B, Temp, Prismatic, Furn	Sft	228.5
Sign, Type B, Temp, Prismatic, Oper	Sft	228.5
Sign, Type B, Temp, Prismatic, Special, Furn	Sft	172.5
Sign, Type B, Temp, Prismatic, Special, Oper	Sft	172.5
Barricade, Type III, High Intensity, Double Sided, Lighted, Furn	Ea	7
Barricade, Type III, High Intensity, Double Sided, Lighted, Oper	Ea	7
Sign, Type III, Rem	Ea	9

T:\PROJECTS\52623 - SNELL ROAD OVER MCCLURE DRAIN\PLAN PRODUCTION\MASTER PLANS\52623-DETOUR SHEET Jul. 18, 17 - 2:30 PM

PROJECT NAME: SNELL ROAD OVER MCCLURE DRAIN PROJECT NO. 52623 ENGINEER: SQUAD 2