


Oakland Township Preliminary Water Master Plan

Iron Removal for All Water Service Areas

Expand Southwest District

Expand Southeast District and Connect to Oakland Hunt

Connect Knorrwood Knolls to Twin Lakes and Expand System to include development south of Buell Road

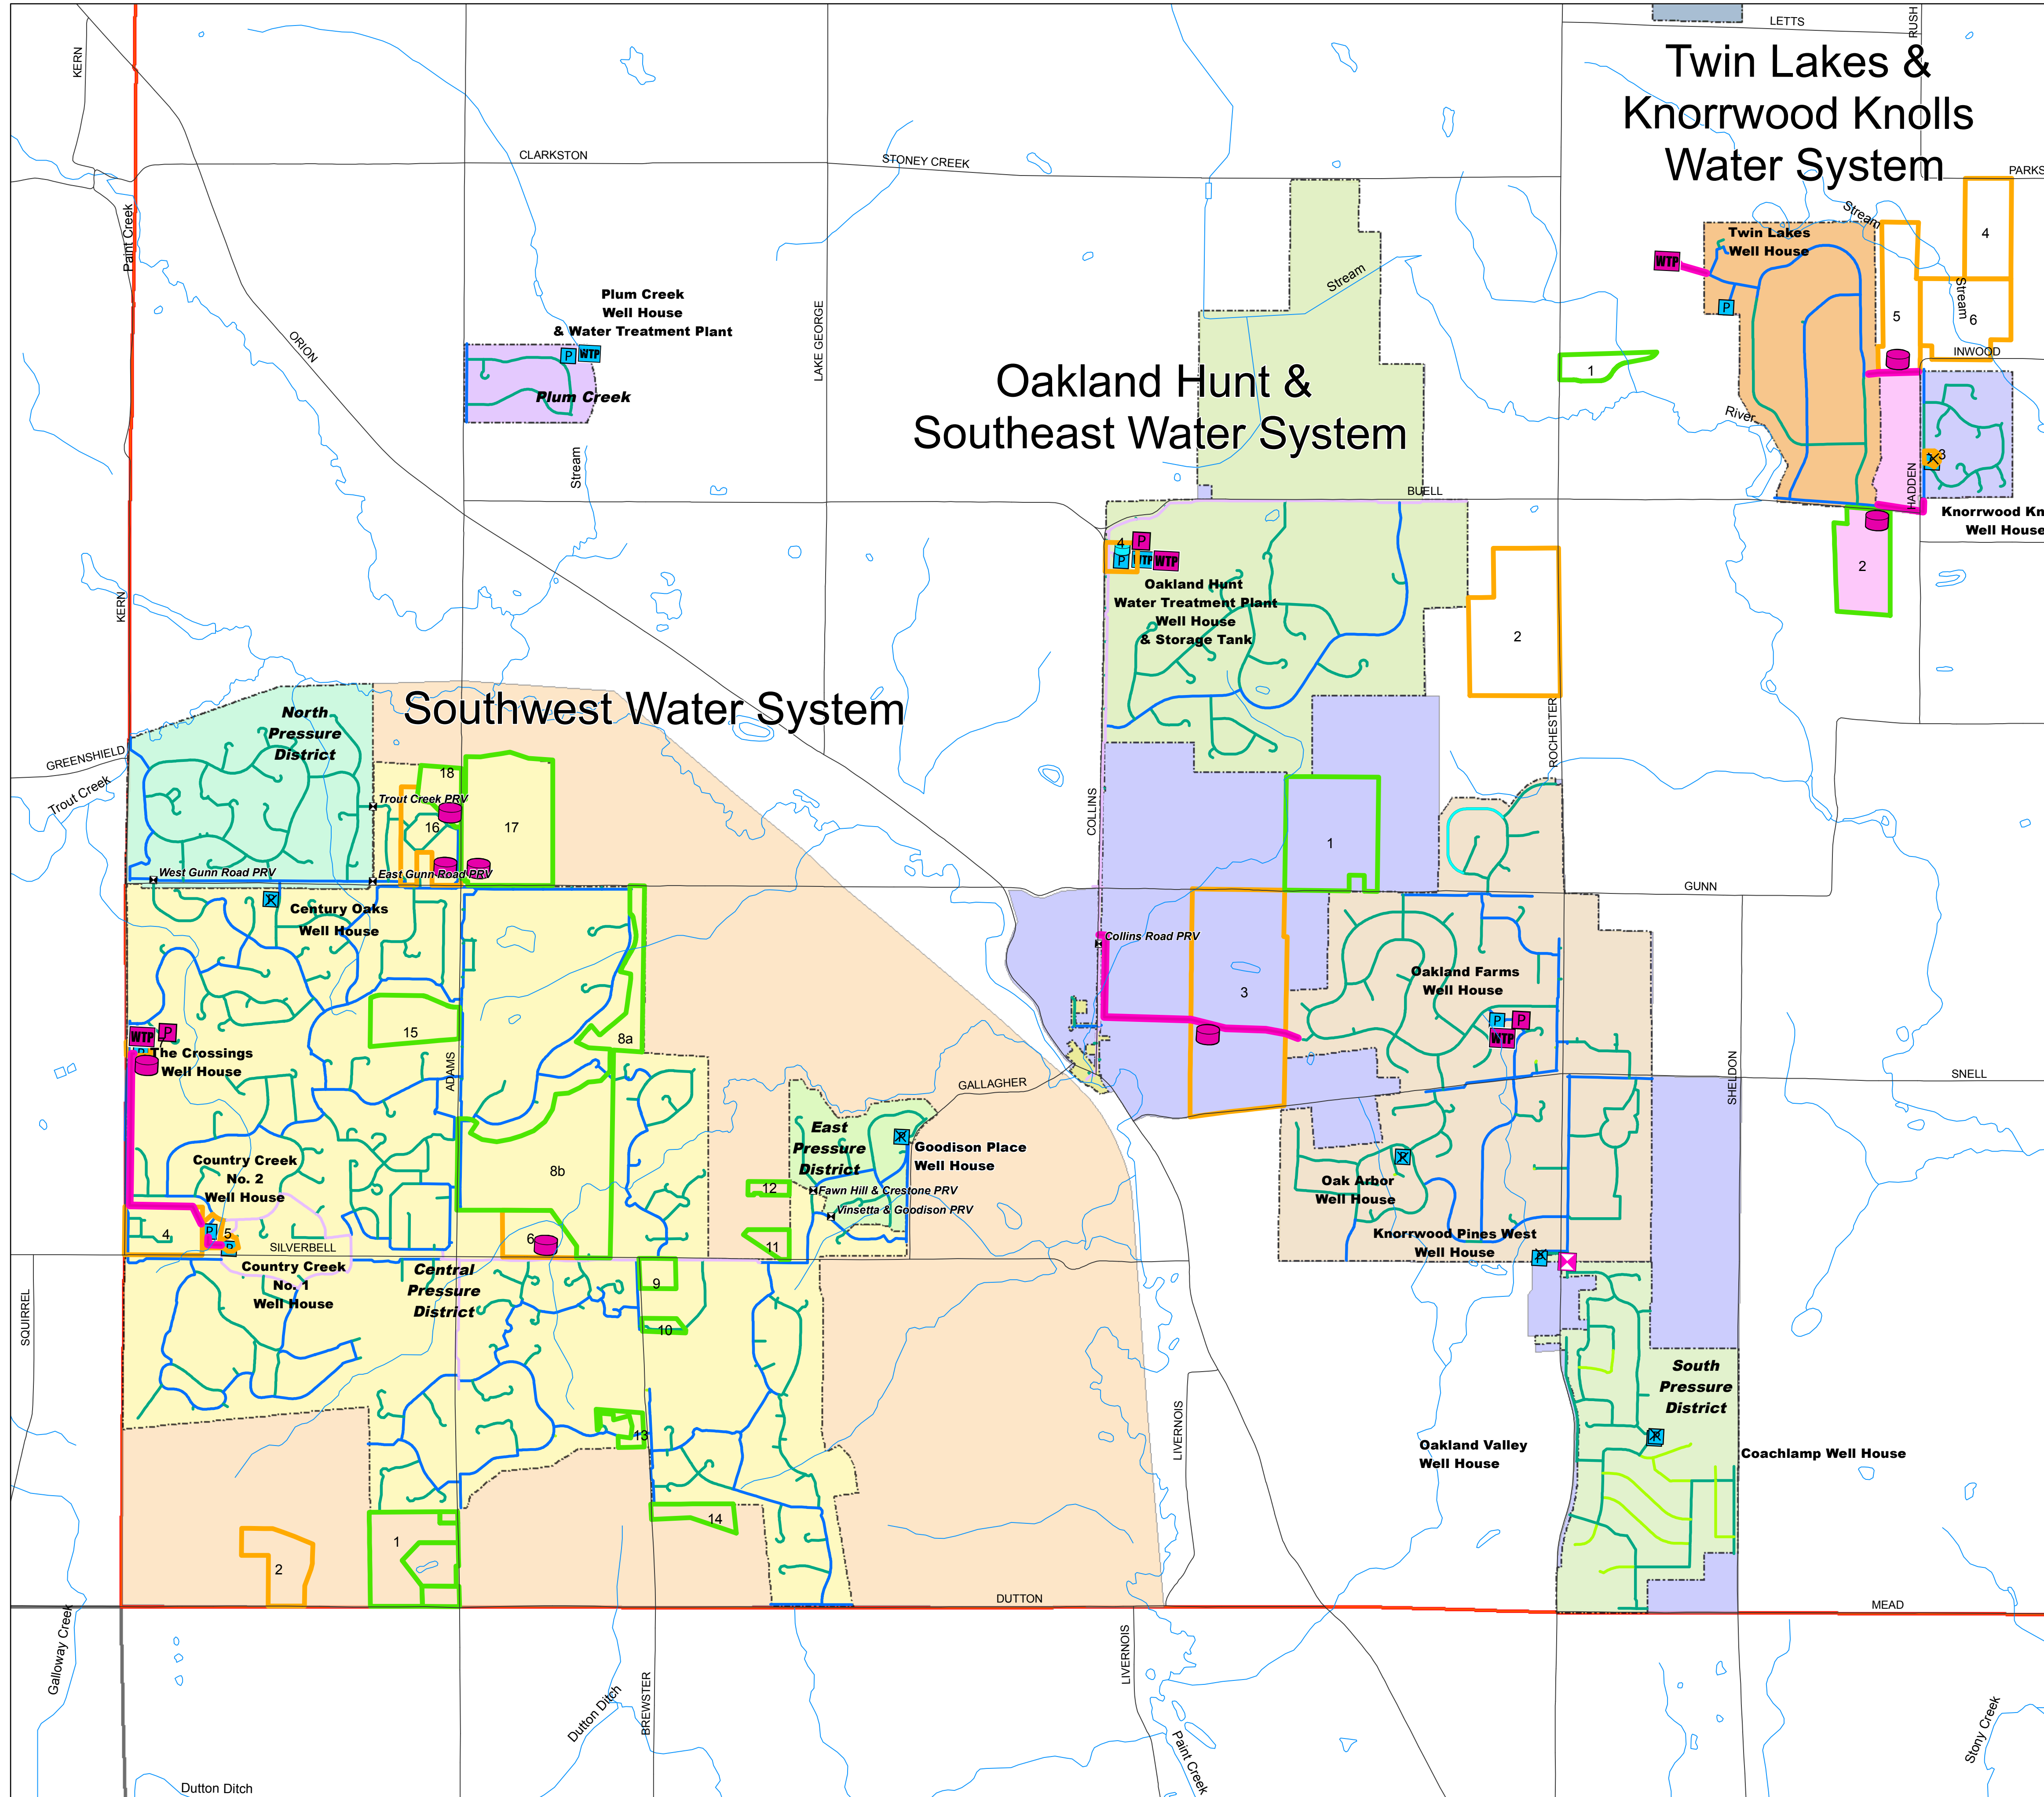

Legend

- PRV
- New_Well
- Proposed Water Treatment Plant
- Option 3 Decommissioned
- Proposed Water Storage Tank
- Proposed Water Main
- Private Property Storage Site
- Public Property Storage site
- Existing Water Storage Tank
- Existing Water Treatment Plant
- Existing Well House
- Existing Pressure Reducing Valve

Existing Water Main

Pipe Size

- 6"
- 8"
- 12"
- 16"

Water_System Name

- Oakland Hunt & Southeast Water System
- Plum Creek Water System
- Southwest Water System
- Twin Lakes & Knorrwood Knolls Water System
- Wystone Water System
- Municipal Boundary

